



**2 The Cottage
Tarnock
Axbridge
Somerset
BS26 2SA**

Offers In Excess Of £265,000

bettermove

Axbridge

Bettermove are proud to present this 3 bedroom semi-detached house in Tarnock.


The property benefits from double glazing, central heating through a LPG gas combi boiler, electric underfloor heating in the upstairs bathroom and kitchen and a wood burner, with off street parking available via the double garage.

The council tax band is C.

The interior of this beautifully presented property comprises a spacious living room, dining room and fitted kitchen and a downstairs WC which includes a shower on the ground floor. The first floor consists of 3 bedrooms and the family bathroom. The exterior boasts a private rear garden, perfect for enjoying the summer months.

Located in the popular hamlet of Tarnock, the property is close to a range of amenities, including shops, supermarkets, restaurants and pubs. Excellent transport connections can be found from Highbridge and Burnham train station (5.7 miles), Bristol Airport (9 miles), various bus routes and the M5.

This exciting opportunity should not be missed. All enquiries can be made through Bettermove.

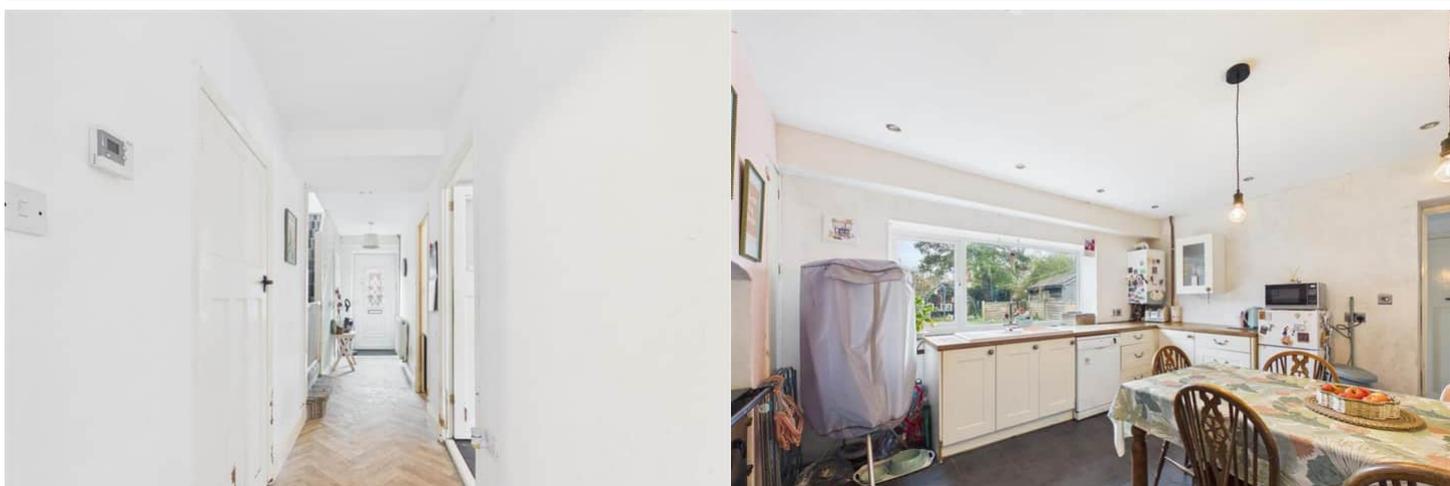



Floor 0





Floor 1

Approximate total area⁽¹⁾
1001 ft²

(1) Excluding balconies and terraces

Calculations reference the RICS IPMS 3C standard. Measurements are approximate and not to scale. This floor plan is intended for illustration only.

GIRAFFE360

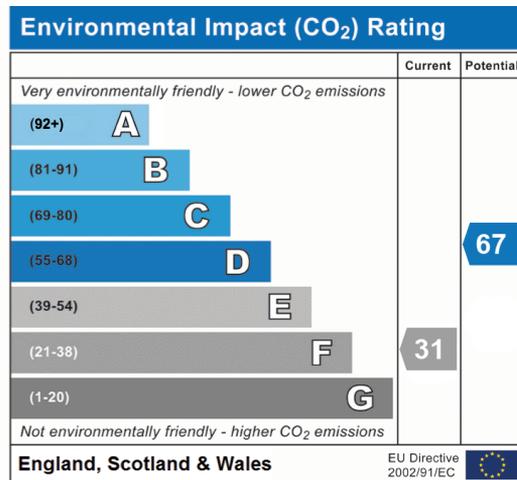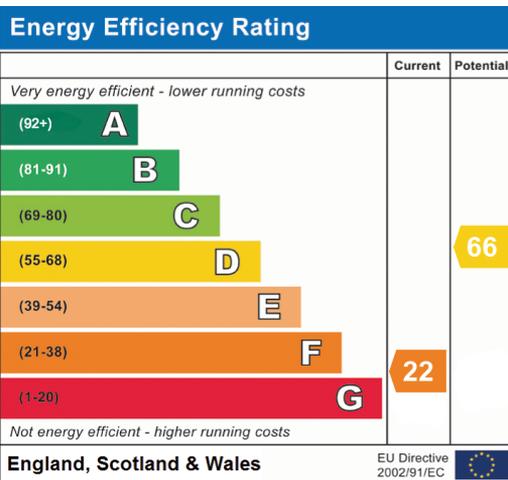



20-22 Bridge End, Leeds, LS1 4DJ
t: 0330 004 0050 e: hello@bettermove.co.uk
www.bettermove.co.uk