



High Street
Heathfield
East Sussex
TN21

Offers In Excess Of £735,000

bettermove

High Street Heathfield

Bettermove are proud to present this 6 bedroom detached house in Heathfield.


This property benefits from double glazing, and gas central heating throughout, with off street parking available via the driveway.

The council tax band is G.

The interior of this beautifully presented property comprises a spacious living room, utility room, downstairs WC and fitted kitchen with the dining area on the ground floor. The first floor consists of 5 bedrooms, with the master bedroom including an en-suite and the 2 family bathrooms. The second floor consists of the 6th bedroom. The exterior boasts a private rear garden, perfect for enjoying the summer months, which includes the outbuilding which can be used as an office room.


Located in the popular town of Heathfield, the property is close to a range of amenities, including shops, supermarkets, restaurants and pubs. Excellent transport connections can be found from Buxted train station (6.8 miles), variety of bus routes and the A26.

This exciting opportunity should not be missed. All enquiries can be made through Bettermove.


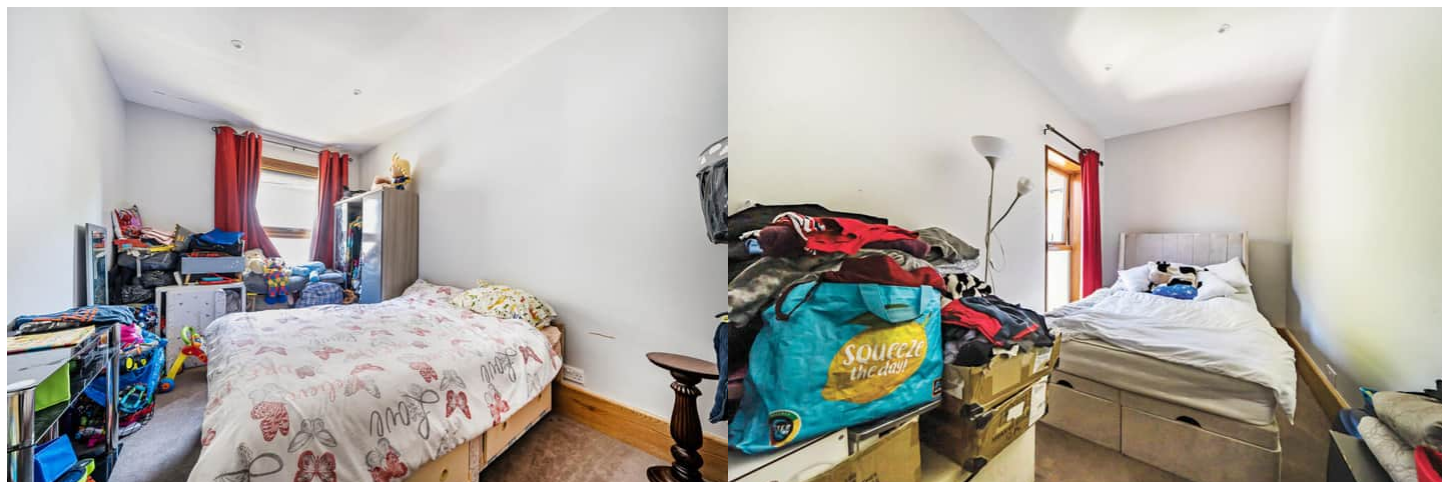


High Street, Heathfield, TN21

Approximate Area = 2984 sq ft / 277.2 sq m
Outbuilding = 148 sq ft / 13.7 sq m
Total = 3132 sq ft / 290.9 sq m
For identification only - Not to scale

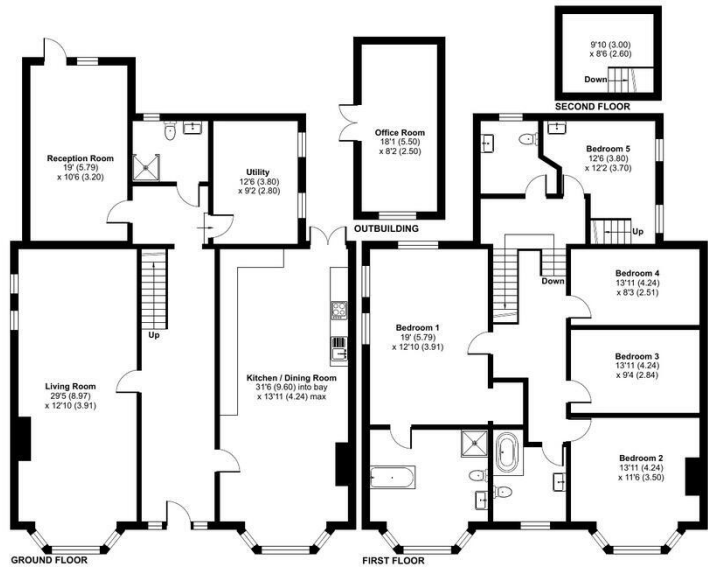

Floor plan produced in accordance with RICS Property Measurement 2nd Edition, Incorporating International Property Measurement Standards (IPMS2 Residential). © nichecom 2025. Produced for Mooved REF: 1283513

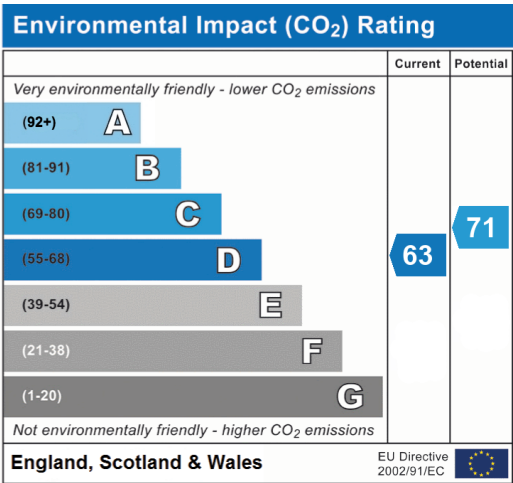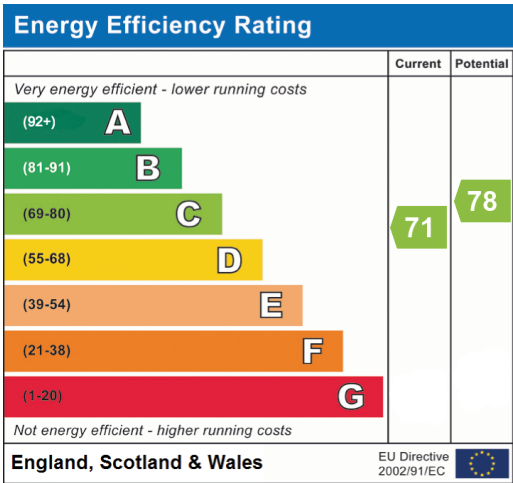



20-22 Bridge End, Leeds, LS1 4DJ
t: 0330 004 0050 e: hello@bettermove.co.uk
www.bettermove.co.uk